


MAIN LEVEL FLOOR PLAN

TITLE: GENERAL FLOOR PLANS

St. Petronille Church
 420 GLENWOOD AVENUE
 GLEN ELLYN, IL, 60137

SCALE	NOT TO SCALE	DATE	2018/xx/xx
DRAWN		PROJECT NO.	
CHECKED		DRAWING	

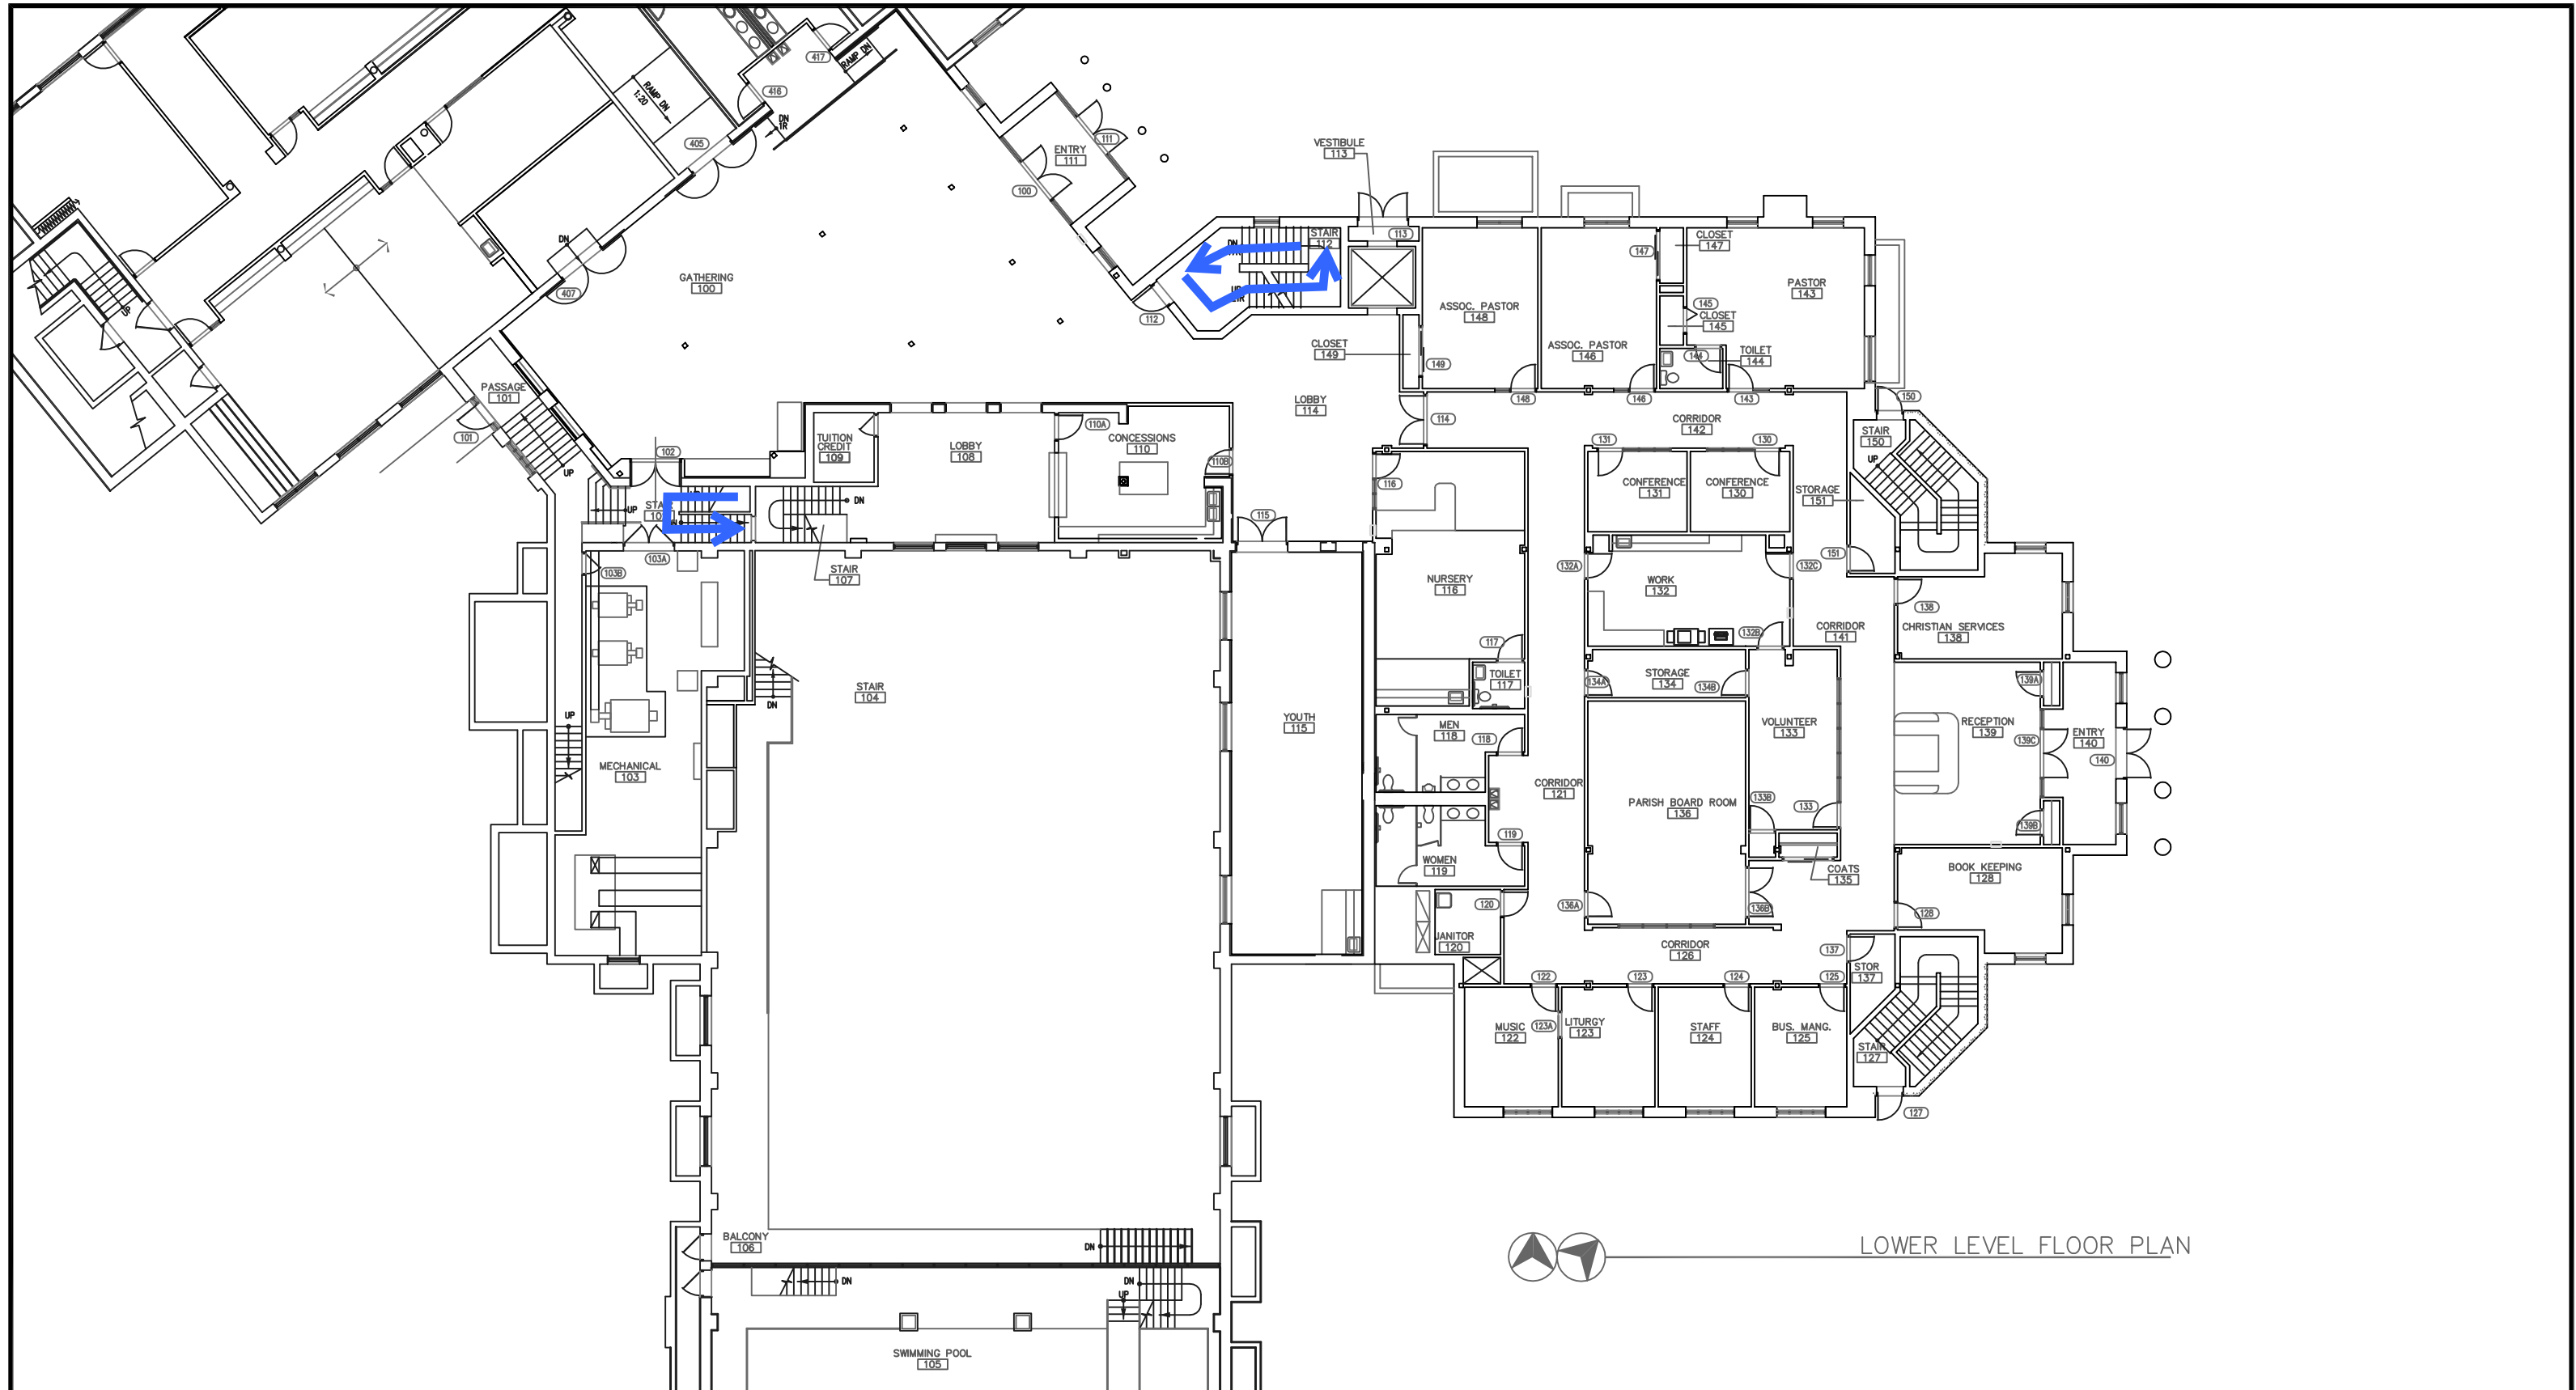

LOWER LEVEL FLOOR PLAN

TITLE: GENERAL FLOOR PLANS

St. Petronille Church
 420 GLENWOOD AVENUE
 GLEN ELLYN, IL, 60137

SCALE **NOT TO SCALE**


DATE **2018/xx/xx**

DRAWN


PROJECT NO.

CHECKED


DRAWING

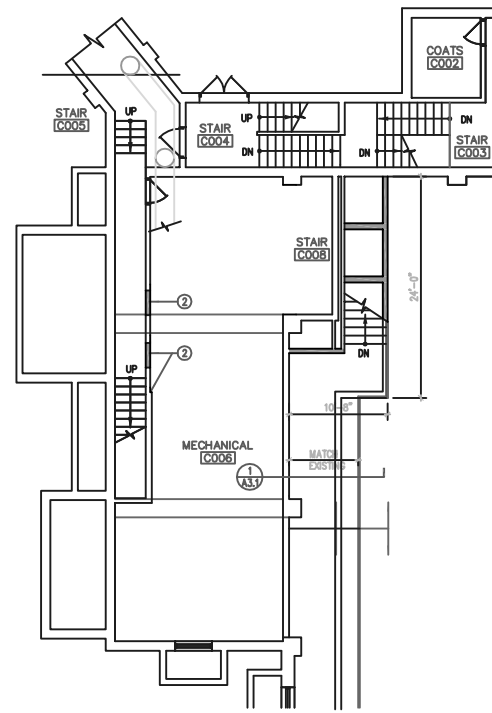

MECHANICAL ROOM FLOOR PLAN

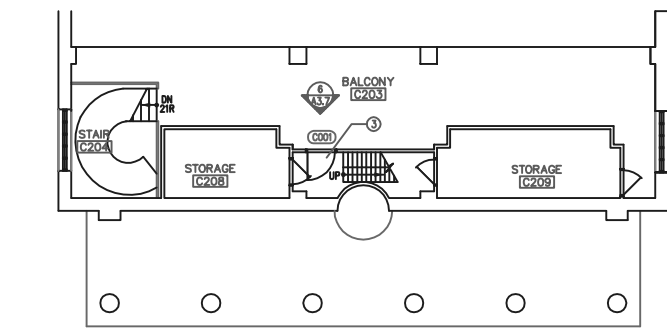

CHURCH BALCONY FLOOR PLAN

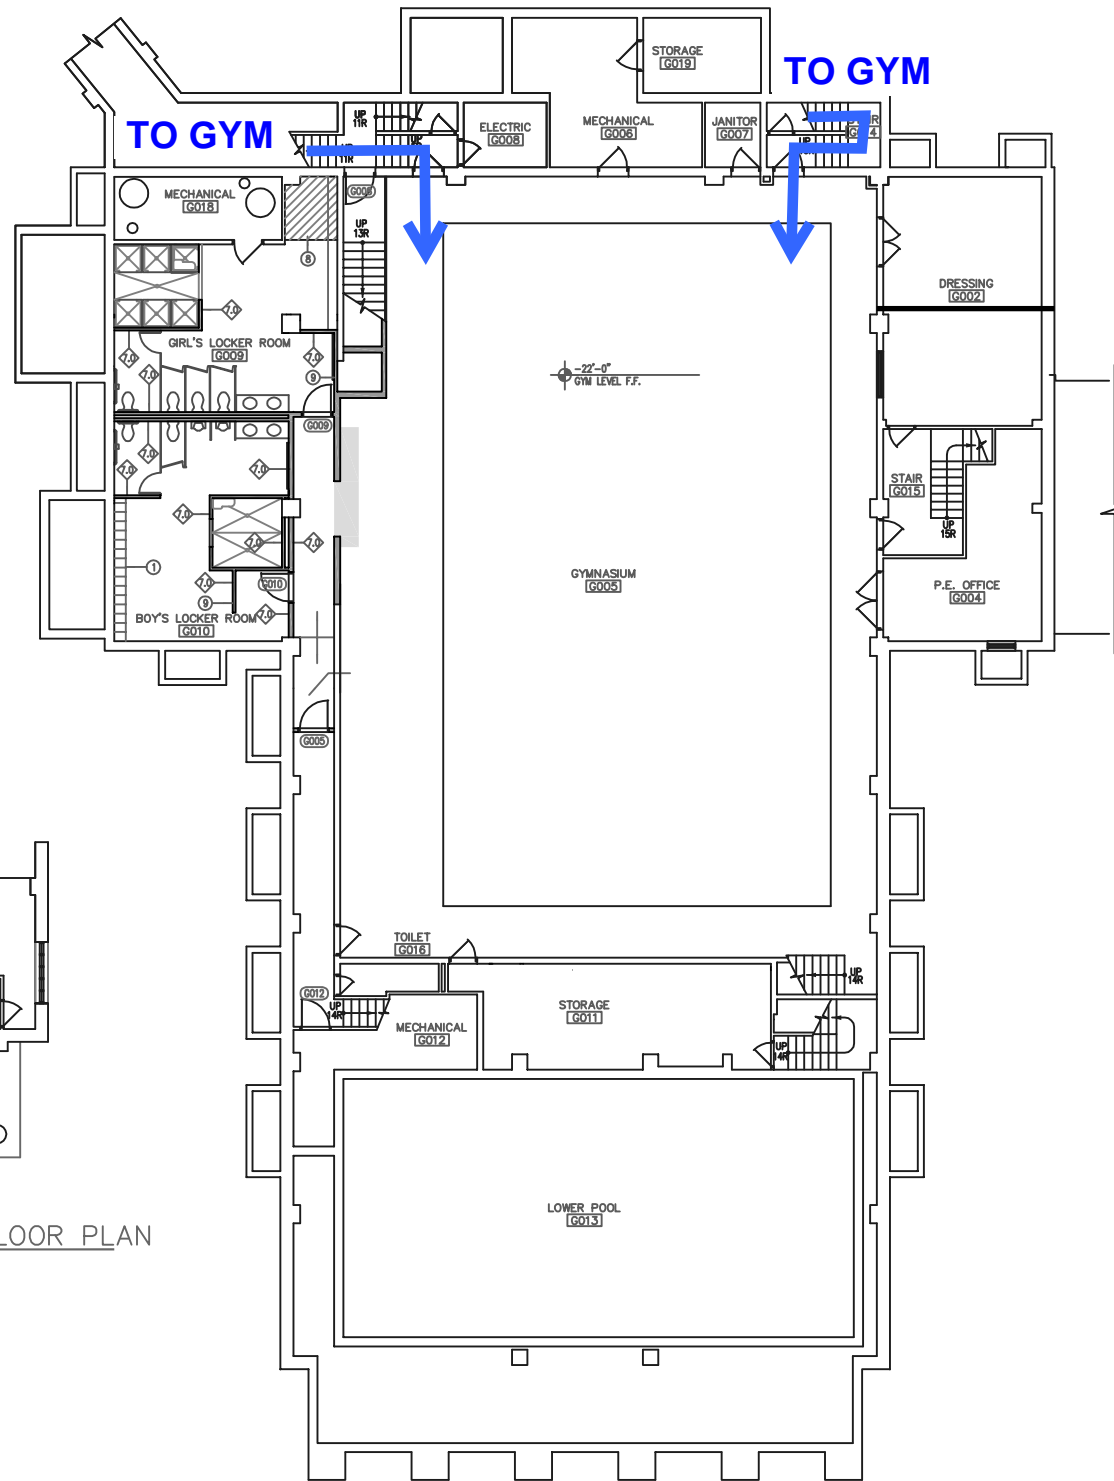

GYMNASIUM LEVEL FLOOR PLAN

TITLE: GENERAL FLOOR PLANS

St. Petronille Church
 420 GLENWOOD AVENUE
 GLEN ELLYN, IL, 60137

SCALE **NOT TO SCALE**

DATE **2018/xx/xx**

DRAWN

PROJECT NO.

CHECKED

DRAWING